



100 S. Adkins Way, Suite 105
 Meridian, Idaho 83642
 Voice: (208) 888-1531
 Fax: (208) 888-7465


CUSTOMER: CALKINS PARTNERSHIP

DRAWN: MDE
 FILE NAME: A4
 DATE: 1/30/99
 SCALE: 1/4" = 1'-0"
 REVISION NO. 0


A-01

CONSTRUCTION NOTES

- 1) CONSTRUCTION MATERIALS SHALL MATCH EXISTING STRUCTURES CONSTRUCTION MATERIALS.
- 2) ALL CONSTRUCTION SHALL ADHERE TO ALL STATE AND LOCAL CODES.

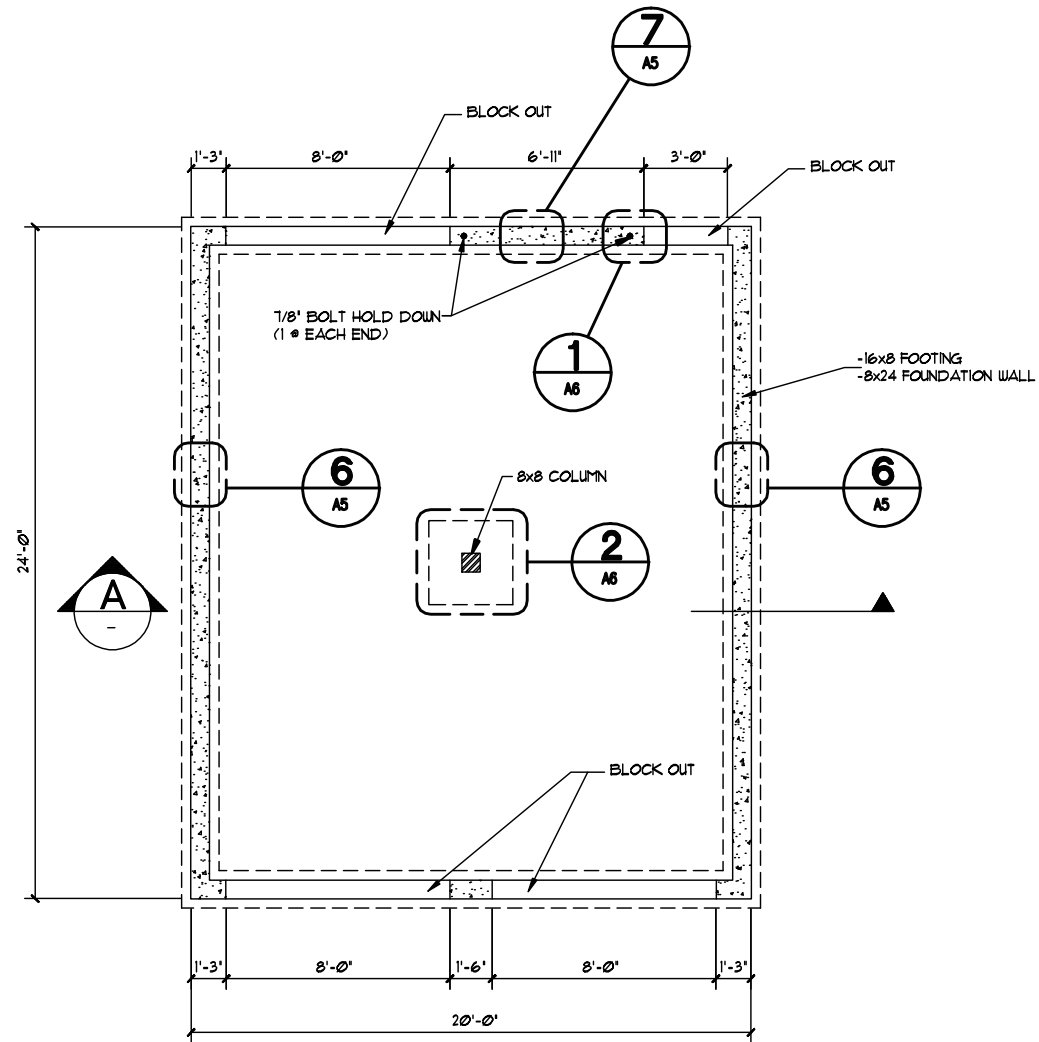

FOUNDATION PLAN
 SCALE: 1/4" = 1'-0"

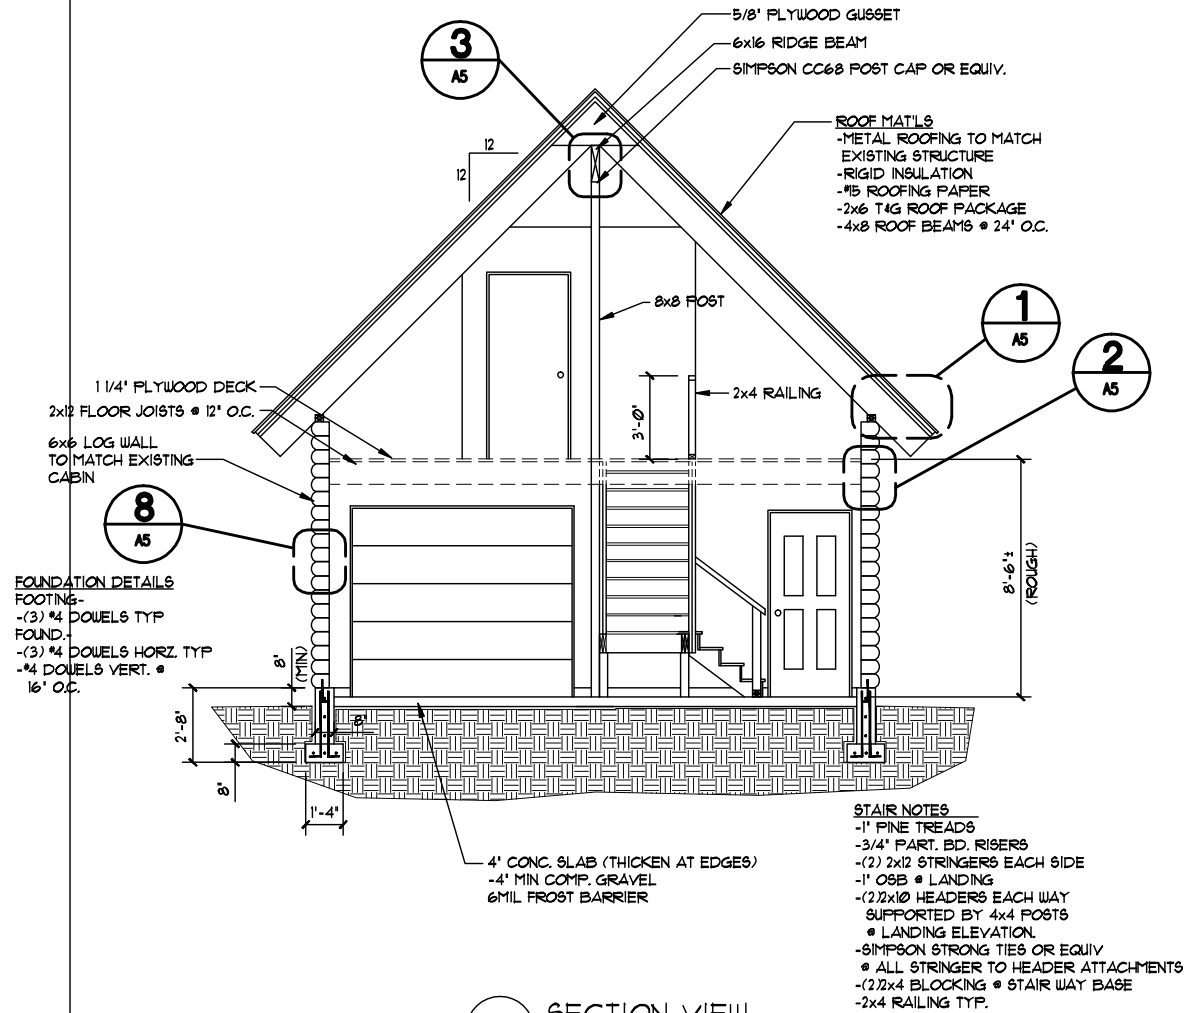

A SECTION VIEW
 SCALE: 1/4" = 1'-0"

FOUNDATION DETAILS
 FOOTING:
 - (3) #4 DOWELS TYP
 FOUND.
 - (3) #4 DOWELS HORZ. TYP
 - #4 DOWELS VERT. @
 16" O.C.

STAIR NOTES

- 1" PINE TREADS
- 3/4" PART. BD. RISERS
- (2) 2x2 STRINGERS EACH SIDE
- 1" OSB @ LANDING
- (2) 2x10 HEADERS EACH WAY SUPPORTED BY 4x4 POSTS @ LANDING ELEVATION
- SIMPSON STRONG TIES OR EQUIV
- ALL STRINGER TO HEADER ATTACHMENTS
- (2) 2x4 BLOCKING @ STAIR WAY BASE
- 2x4 RAILING TYP.